


TO COLSTRIP COMMERCE CIRCLE
SEE INSET ON NORTH MAP

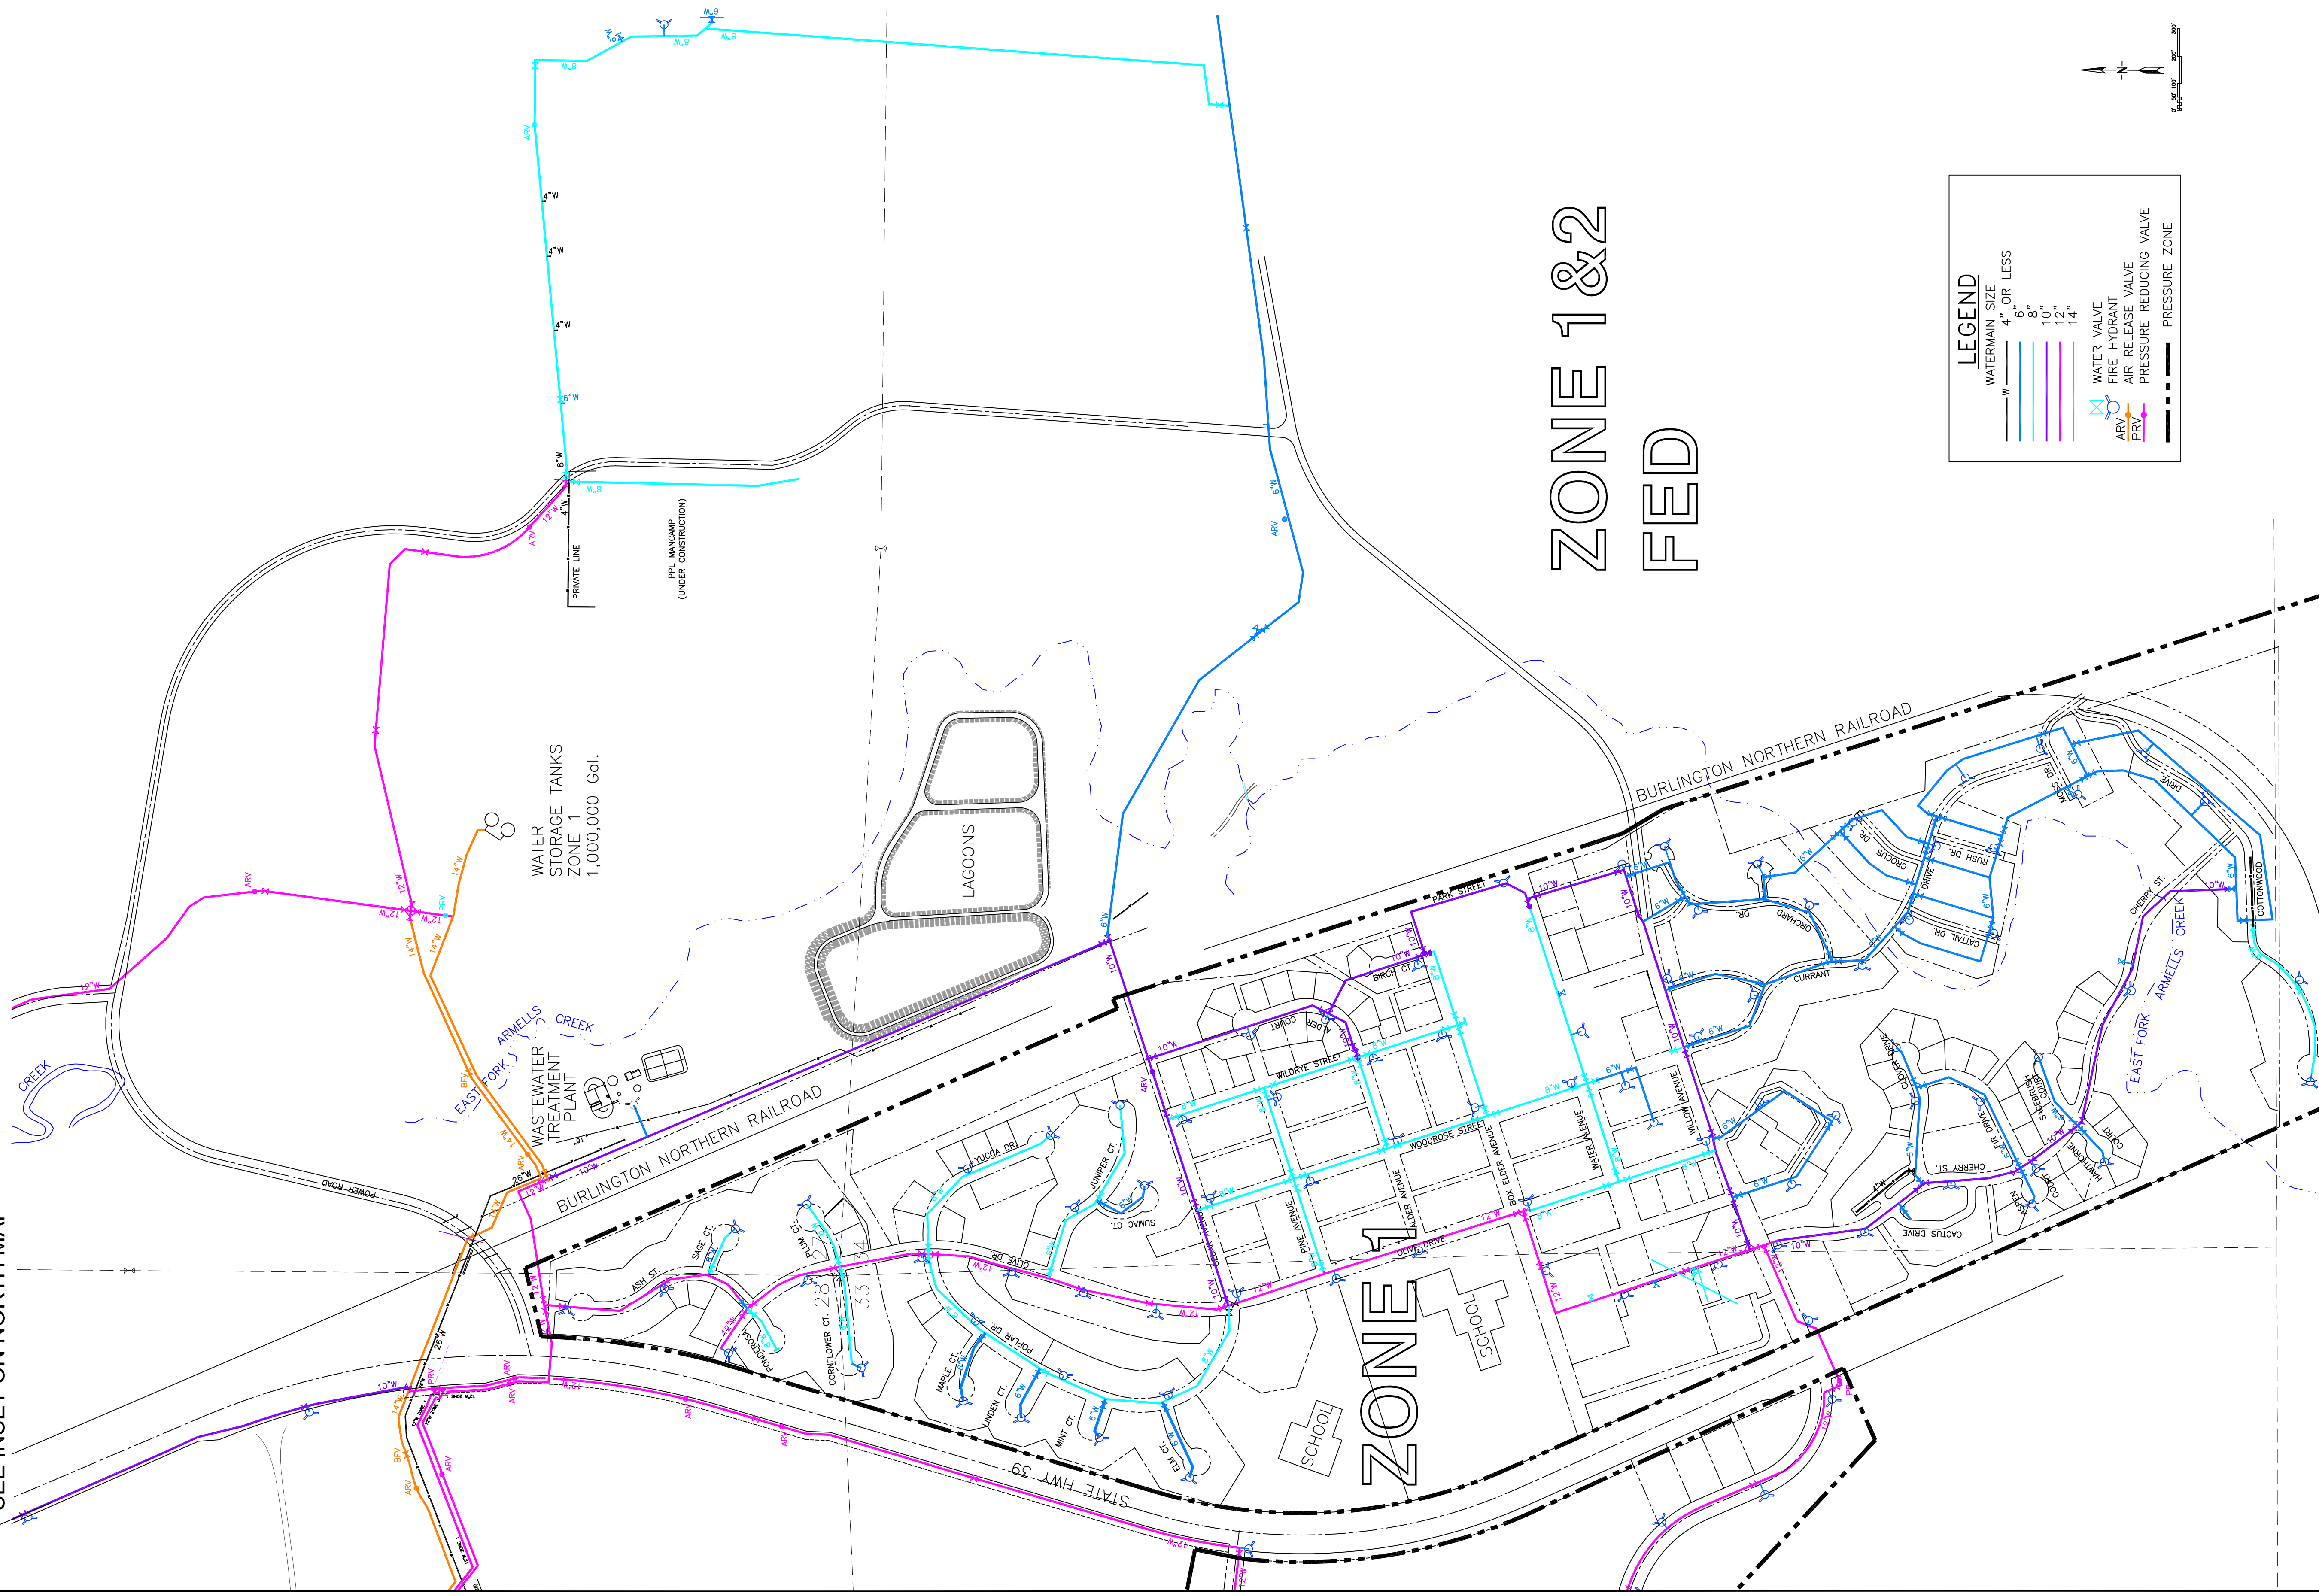

LEGEND

Watermain size 4" or less	Water Valve
Watermain size 6"	Fire Hydrant
Watermain size 8"	Air Release Valve
Watermain size 10"	Pressure Reducing Valve
Watermain size 12"	Pressure Zone
Watermain size 14"	

ARV
PRV

ZONE 1&2 FED

CITY OF COLSTRIP WATER SYSTEM MAP-EAST