


TO COLSTRIP COMMERCE CIRCLE  
SEE INSET ON NORTH MAP

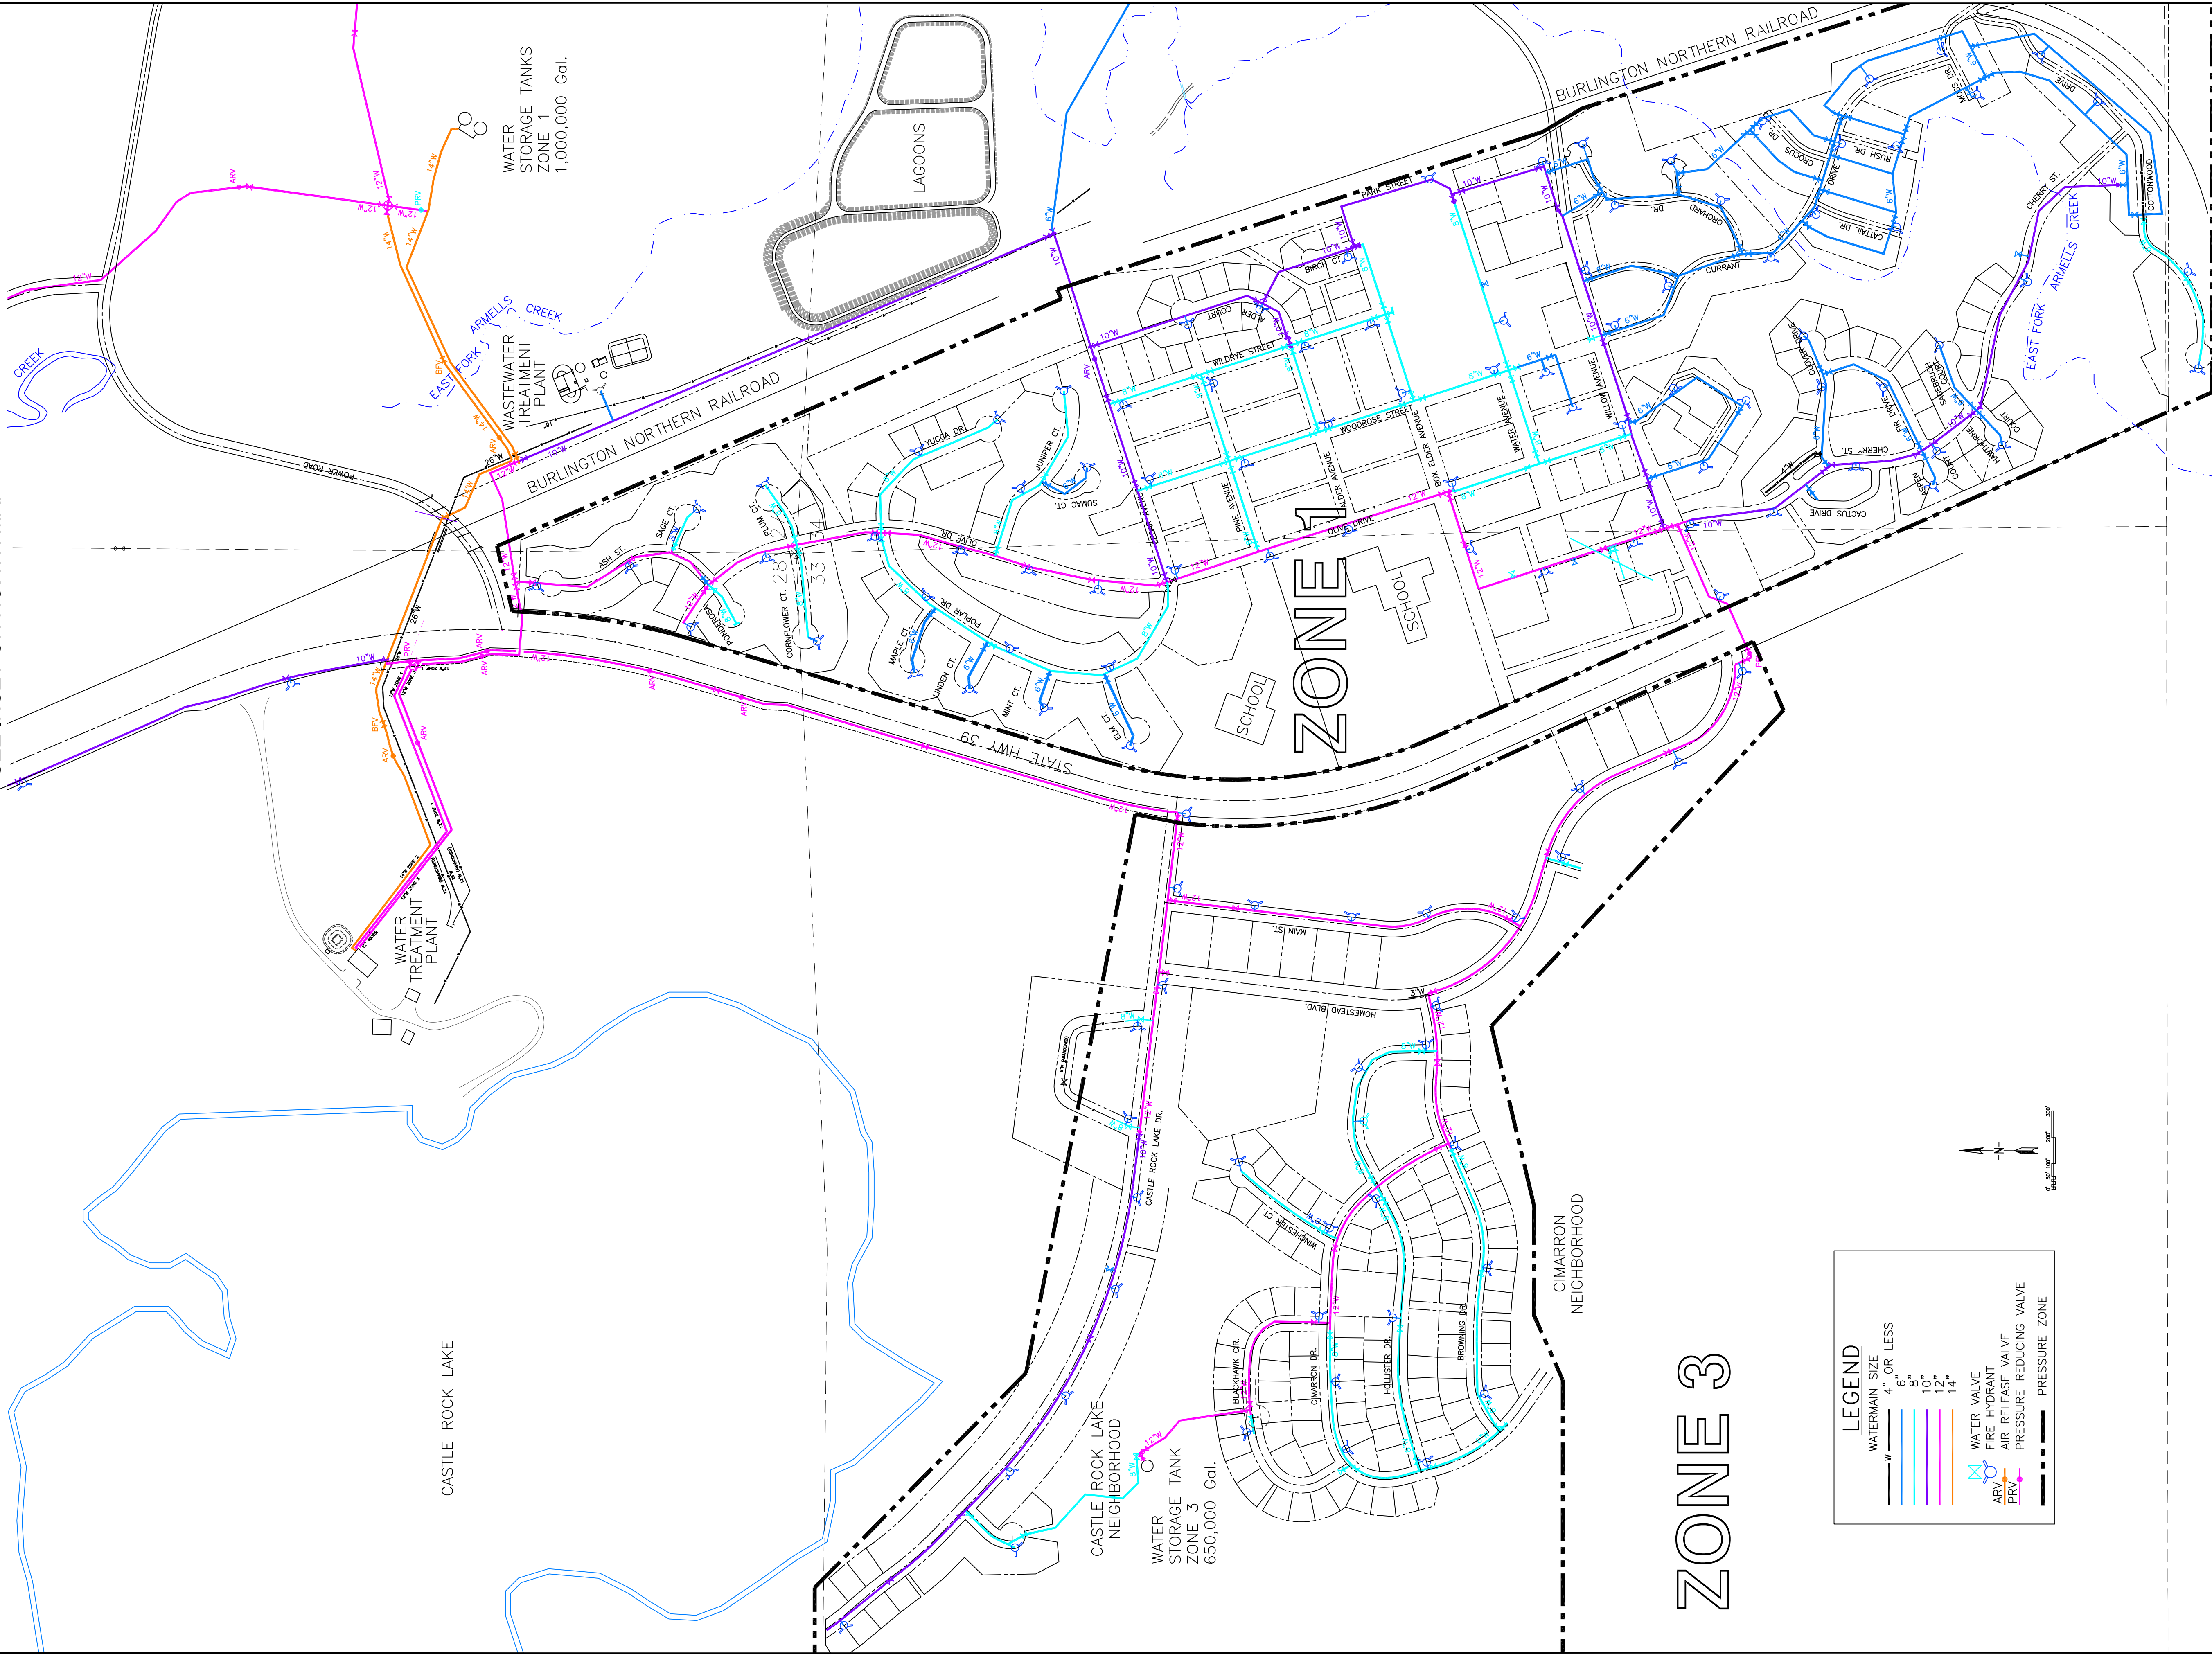

WATER STORAGE TANKS  
ZONE 1  
1,000,000 Gal.

WATER TREATMENT PLANT

CASTLE ROCK LAKE


CASTLE ROCK LAKE NEIGHBORHOOD  
WATER STORAGE TANK  
ZONE 3  
650,000 Gal.

LAGOONS

ZONE 1

ZONE 3

LEGEND	
WATERMAIN SIZE	
4" OR LESS	—
6"	—
8"	—
10"	—
12"	—
14"	—
WATER VALVE	⊗
FIRE HYDRANT	⊕
AIR RELEASE VALVE	⊖
PRESSURE REDUCING VALVE	⊙
PRV	⊘
PRESSURE ZONE	---

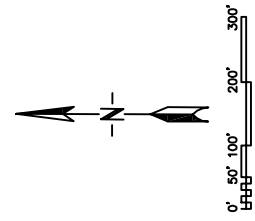

# CITY OF COLSTRIP

## WATER SYSTEM MAP-SOUTH